


- ① Concrete Substrate
- ② Equus DuO Primer
- ③ Equus Basesheet
- ④ Equus DuO HT 4 Slates/F C180 Firecare Capsheet
- ⑤ Equus Capsheet as separate piece over upstand
- ⑥ Angle Fillet
- ⑦ Over-flashing

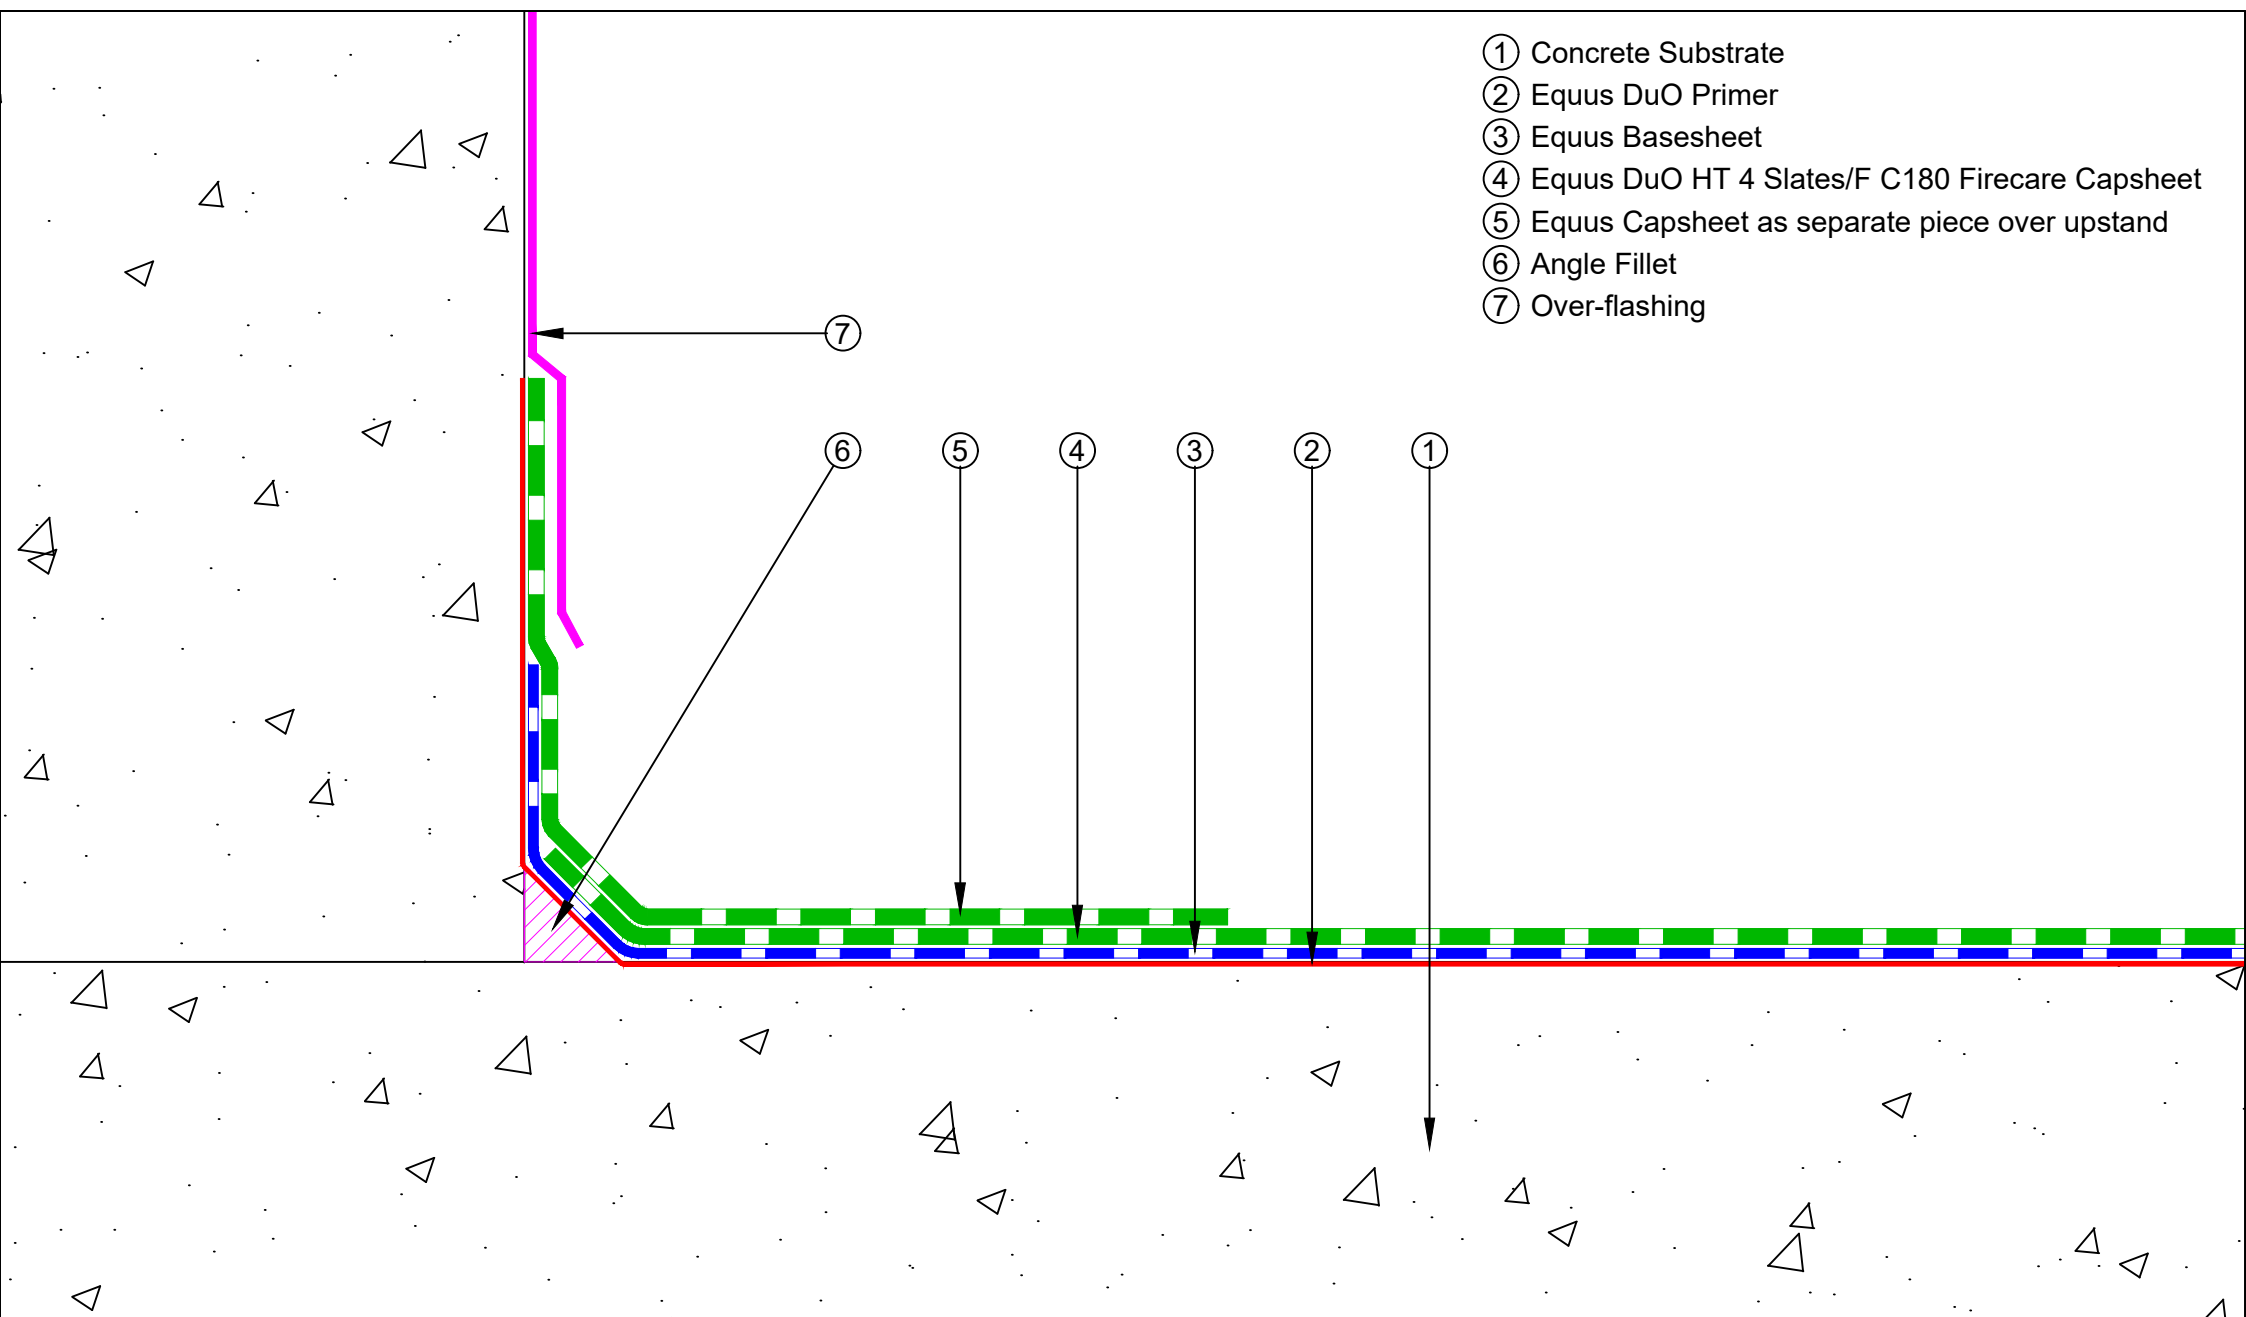


Equus
 E-mail : admin@equus.co.nz
 Web : www.equus.co.nz

**De Boer DuO Cold Roof on Concrete
 Roof Upstand Detail**

Equus/De Boer Waterproof Membrane Details are specially drawn for use by Local Authorities, Building Contractors, Equus Applicators, Architects and design professionals. All details are drawn to assist in the development of project specific details. Details may be modified where necessary to accommodate job specific requirements but must be approved by Equus Industries Ltd. All components must be supplied by Equus Industries Ltd. Equus Industries Ltd. reserves the right to alter or upgrade details at any time without prior notice.

Drawing No:	DBCRC-D21
Scale:	1:2 @ A4
Drawn by:	NKT
Date:	07-Oct-2019



de boer
 4 your roof
 E-mail : info@deboer.be
 Web : www.deboer.be