


- ① Equus DuO Primer
- ② Equus basesheet, Fully bonded
- ③ Equus DuO HT 4 Slates/F C180 Firecare Capsheet
- ④ Extra piece of Capsheet under paver support
- ⑤ Angle Fillet

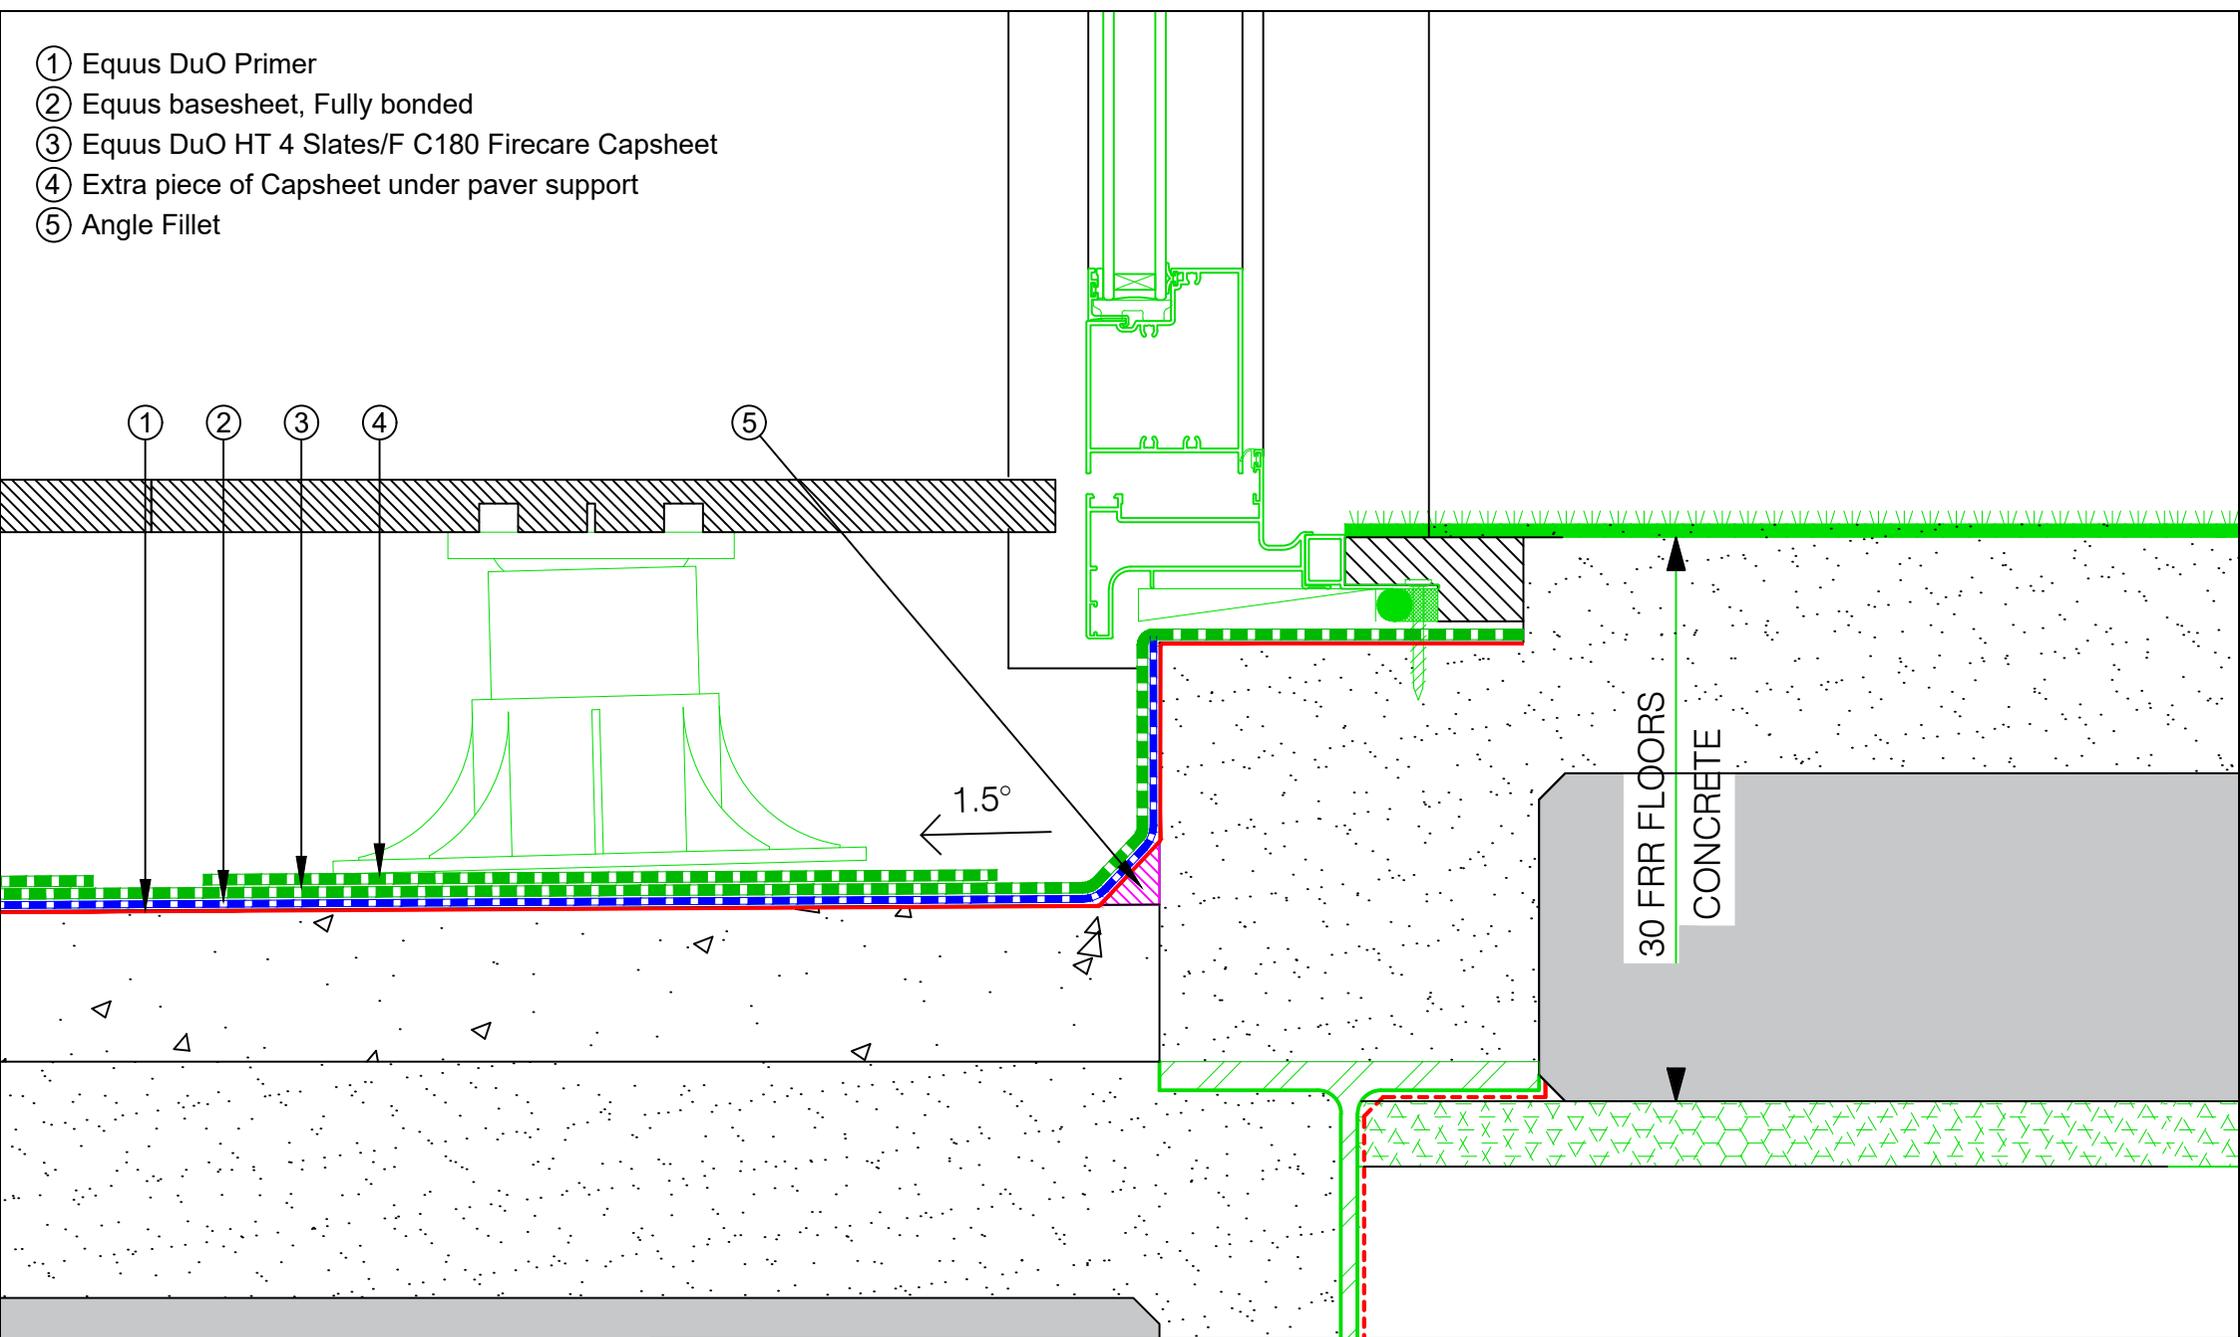


**equus**  
 E-mail : [admin@equus.co.nz](mailto:admin@equus.co.nz)  
 Web : [www.equus.co.nz](http://www.equus.co.nz)

**DuO two-layer system on Concrete  
 Door/Window sill detail**

Drawing No:	<b>DBCRC-D25</b>
Scale:	1:2 @ A4
Drawn by:	NKT
Date:	07-Oct-2019

Equus/De Boer Waterproof Membrane Details are specially drawn for use by Local Authorities, Building Contractors, Equus Applicators, Architects and design professionals. All details are drawn to assist in the development of project specific details. Details may be modified where necessary to accommodate job specific requirements but must be approved by Equus Industries Ltd. All components must be supplied by Equus Industries Ltd. Equus Industries Ltd. reserves the right to alter or upgrade details at any time without prior notice.



**de boer**  
 4 your roof  
 E-mail : [info@deboer.be](mailto:info@deboer.be)  
 Web : [www.deboer.be](http://www.deboer.be)